



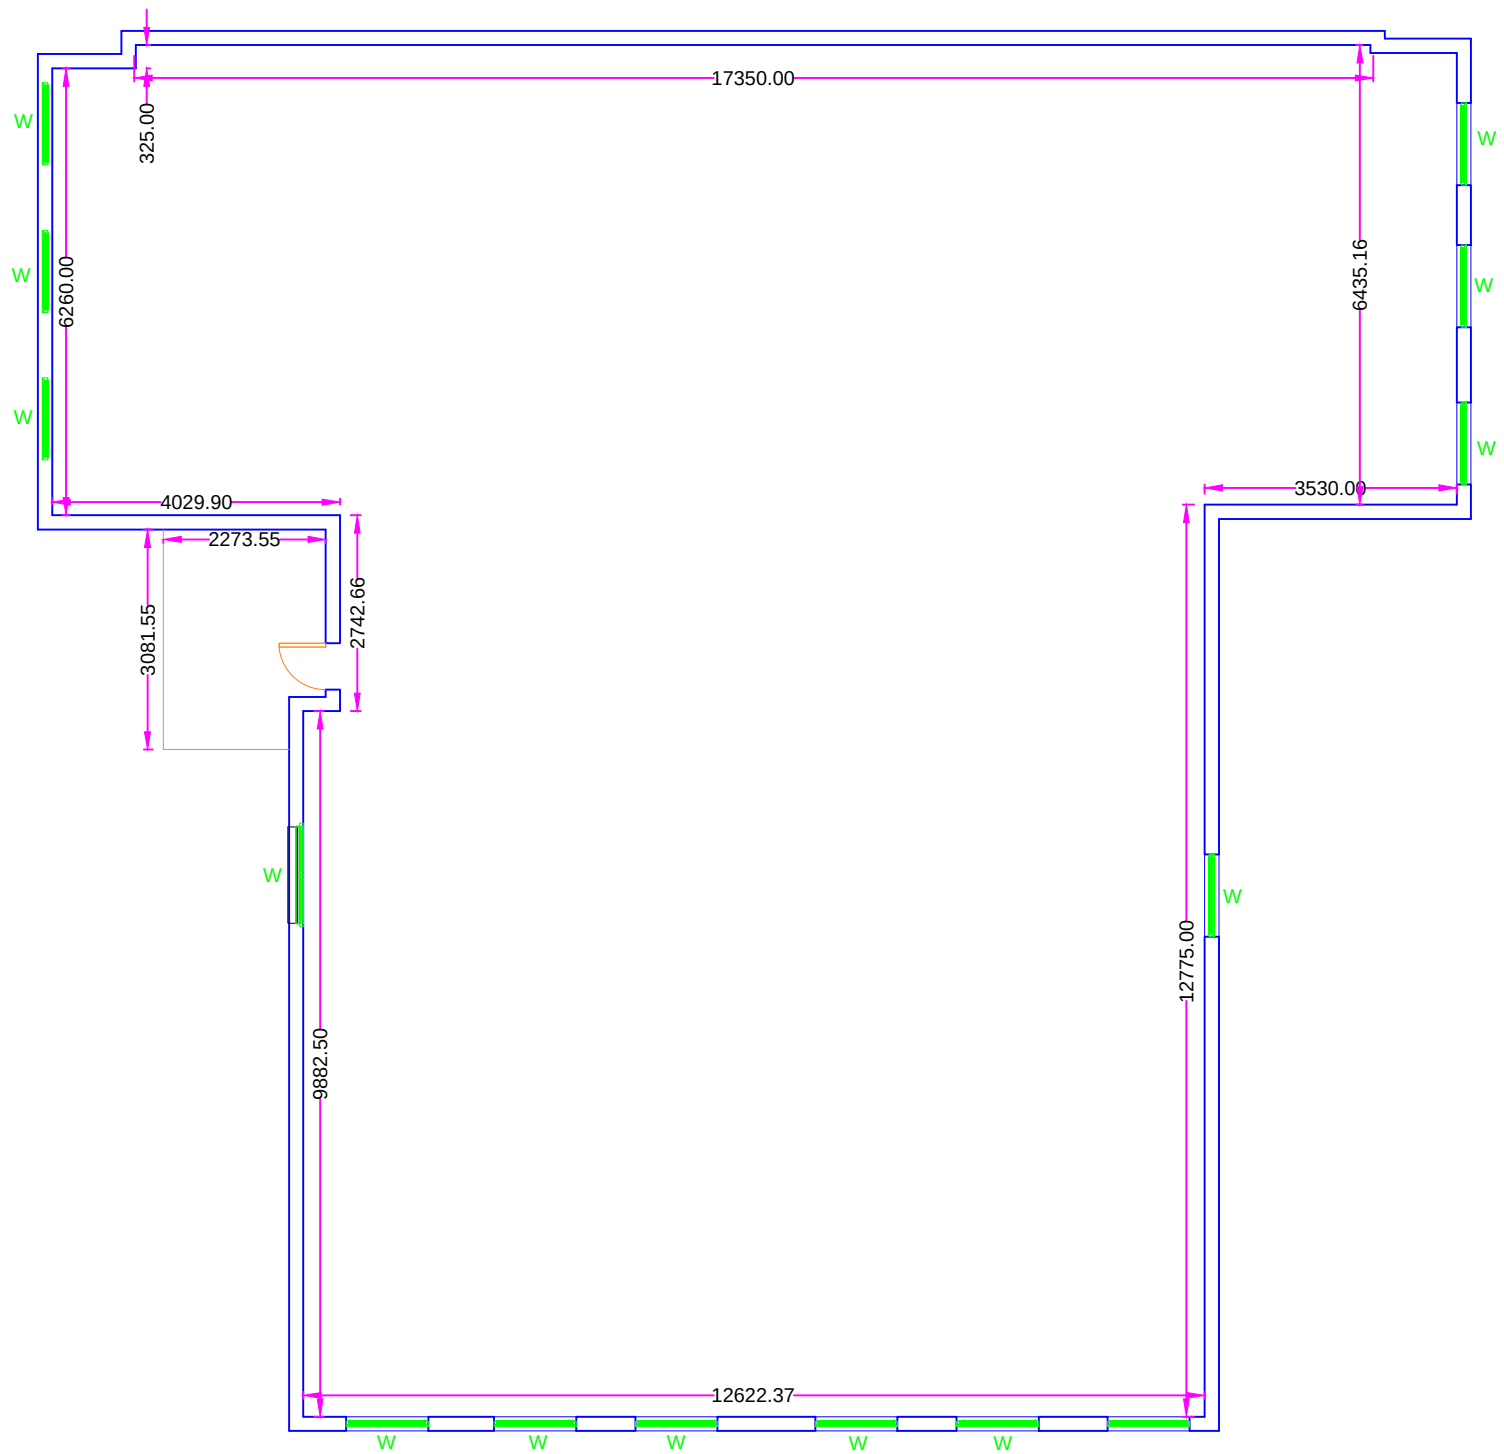


BASEMENT FLOOR




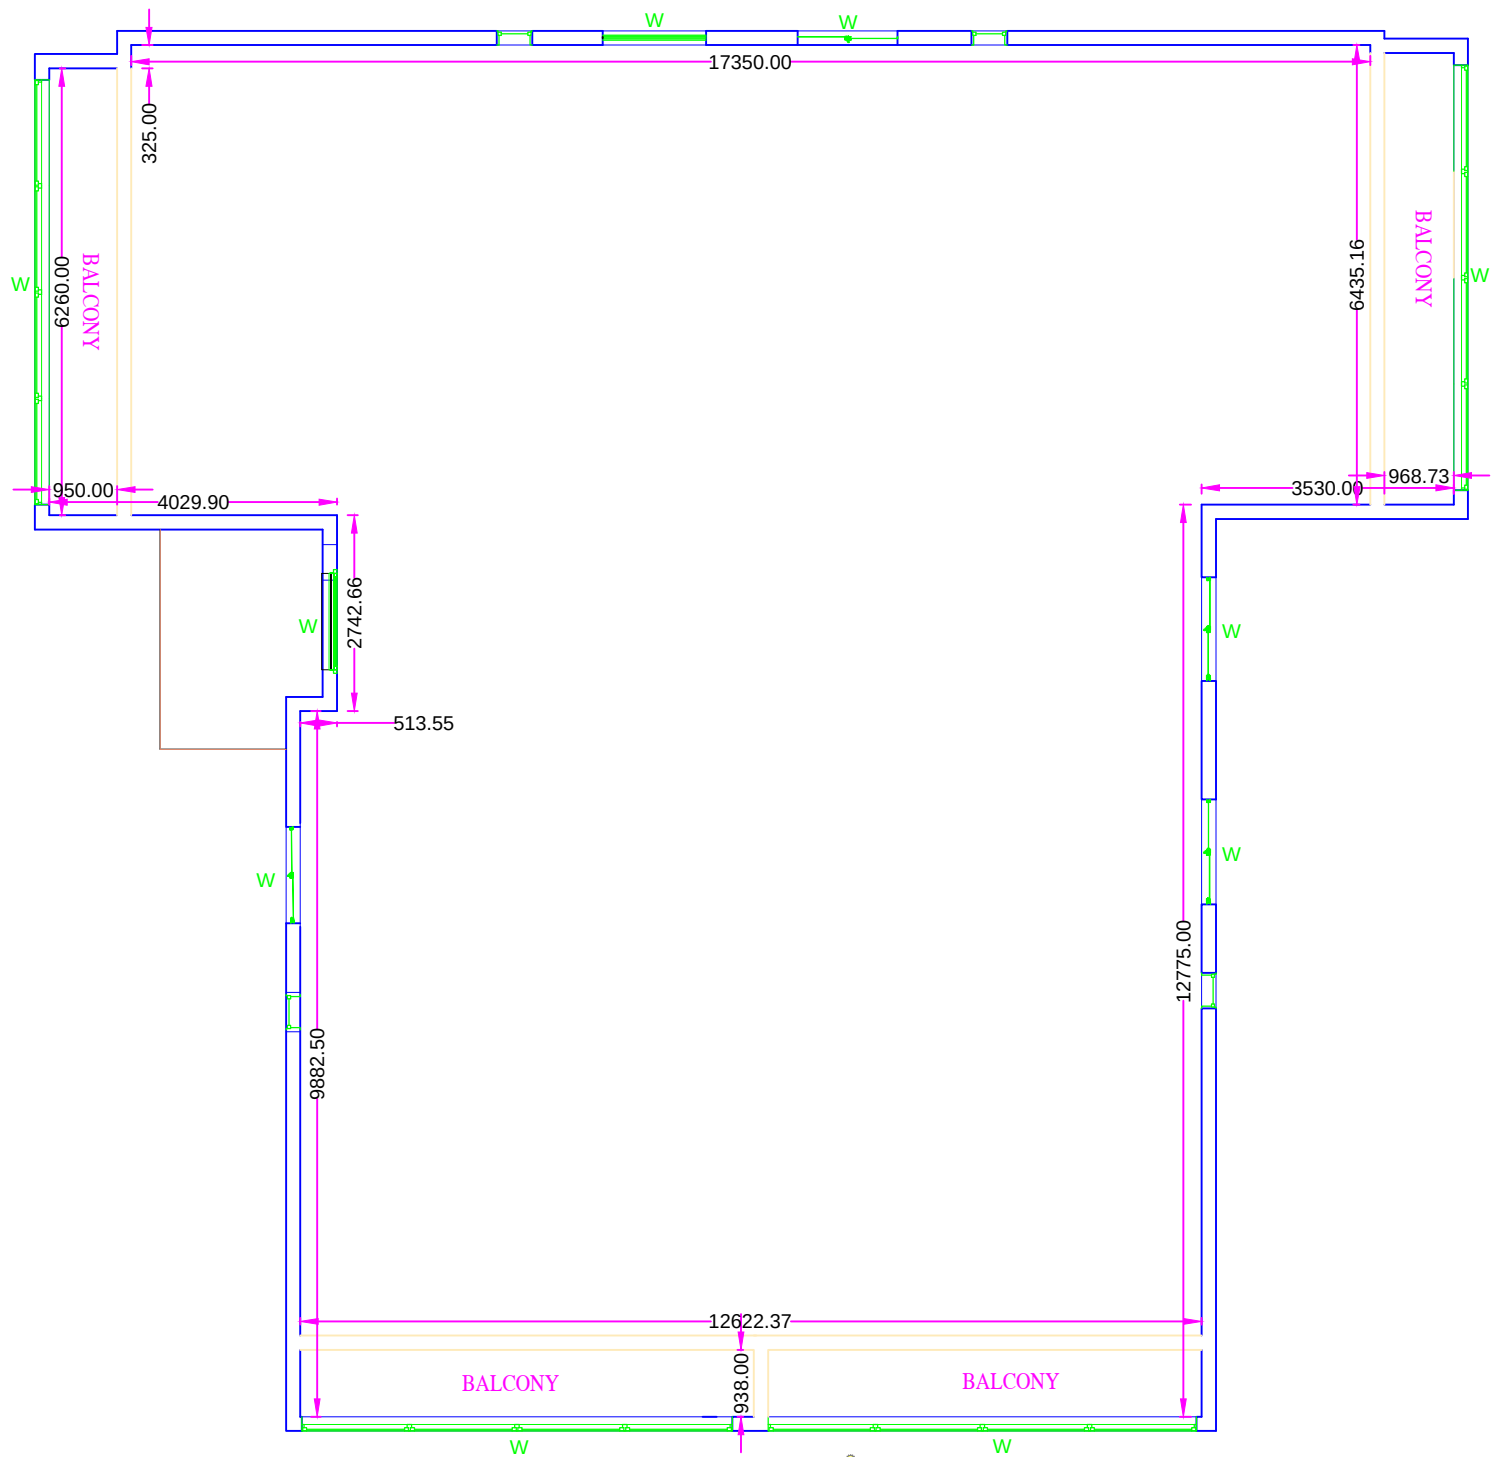

GROUND FLOOR




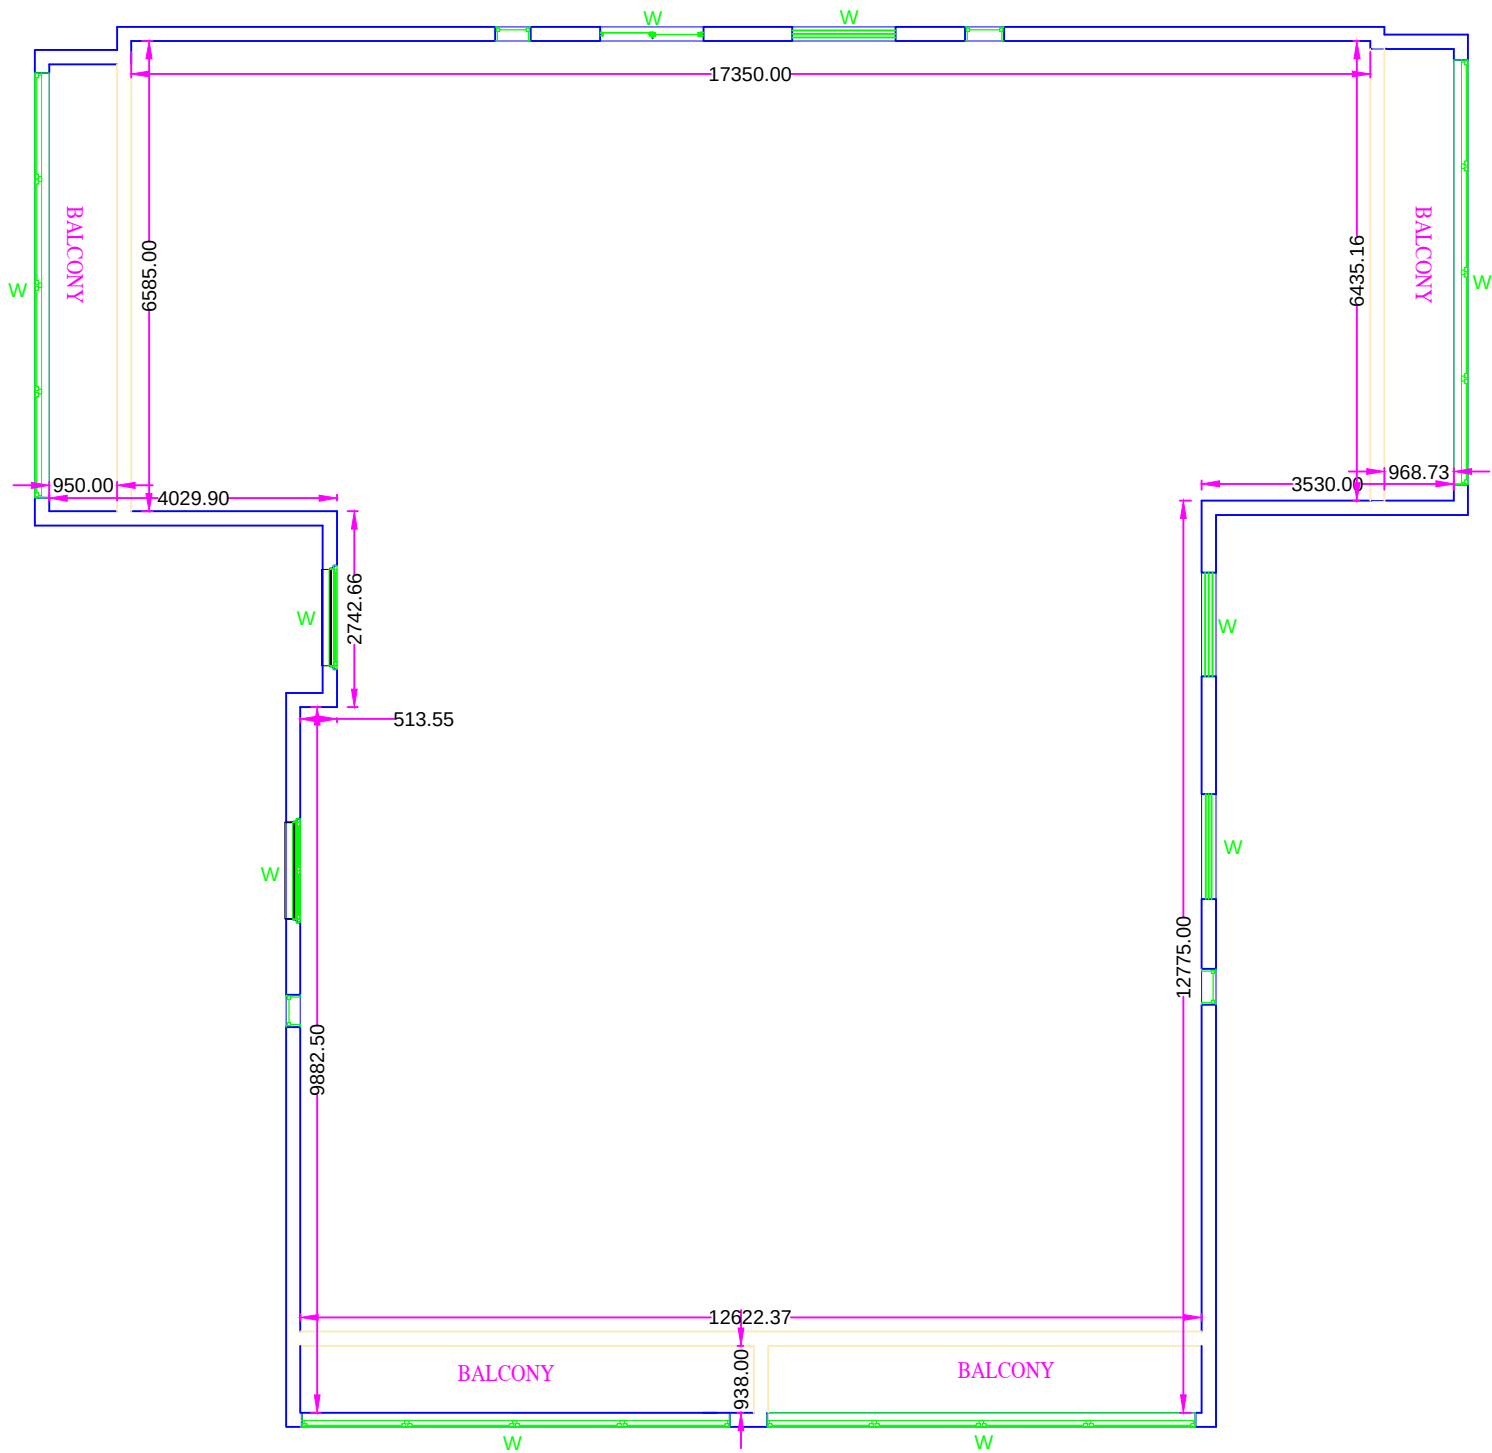

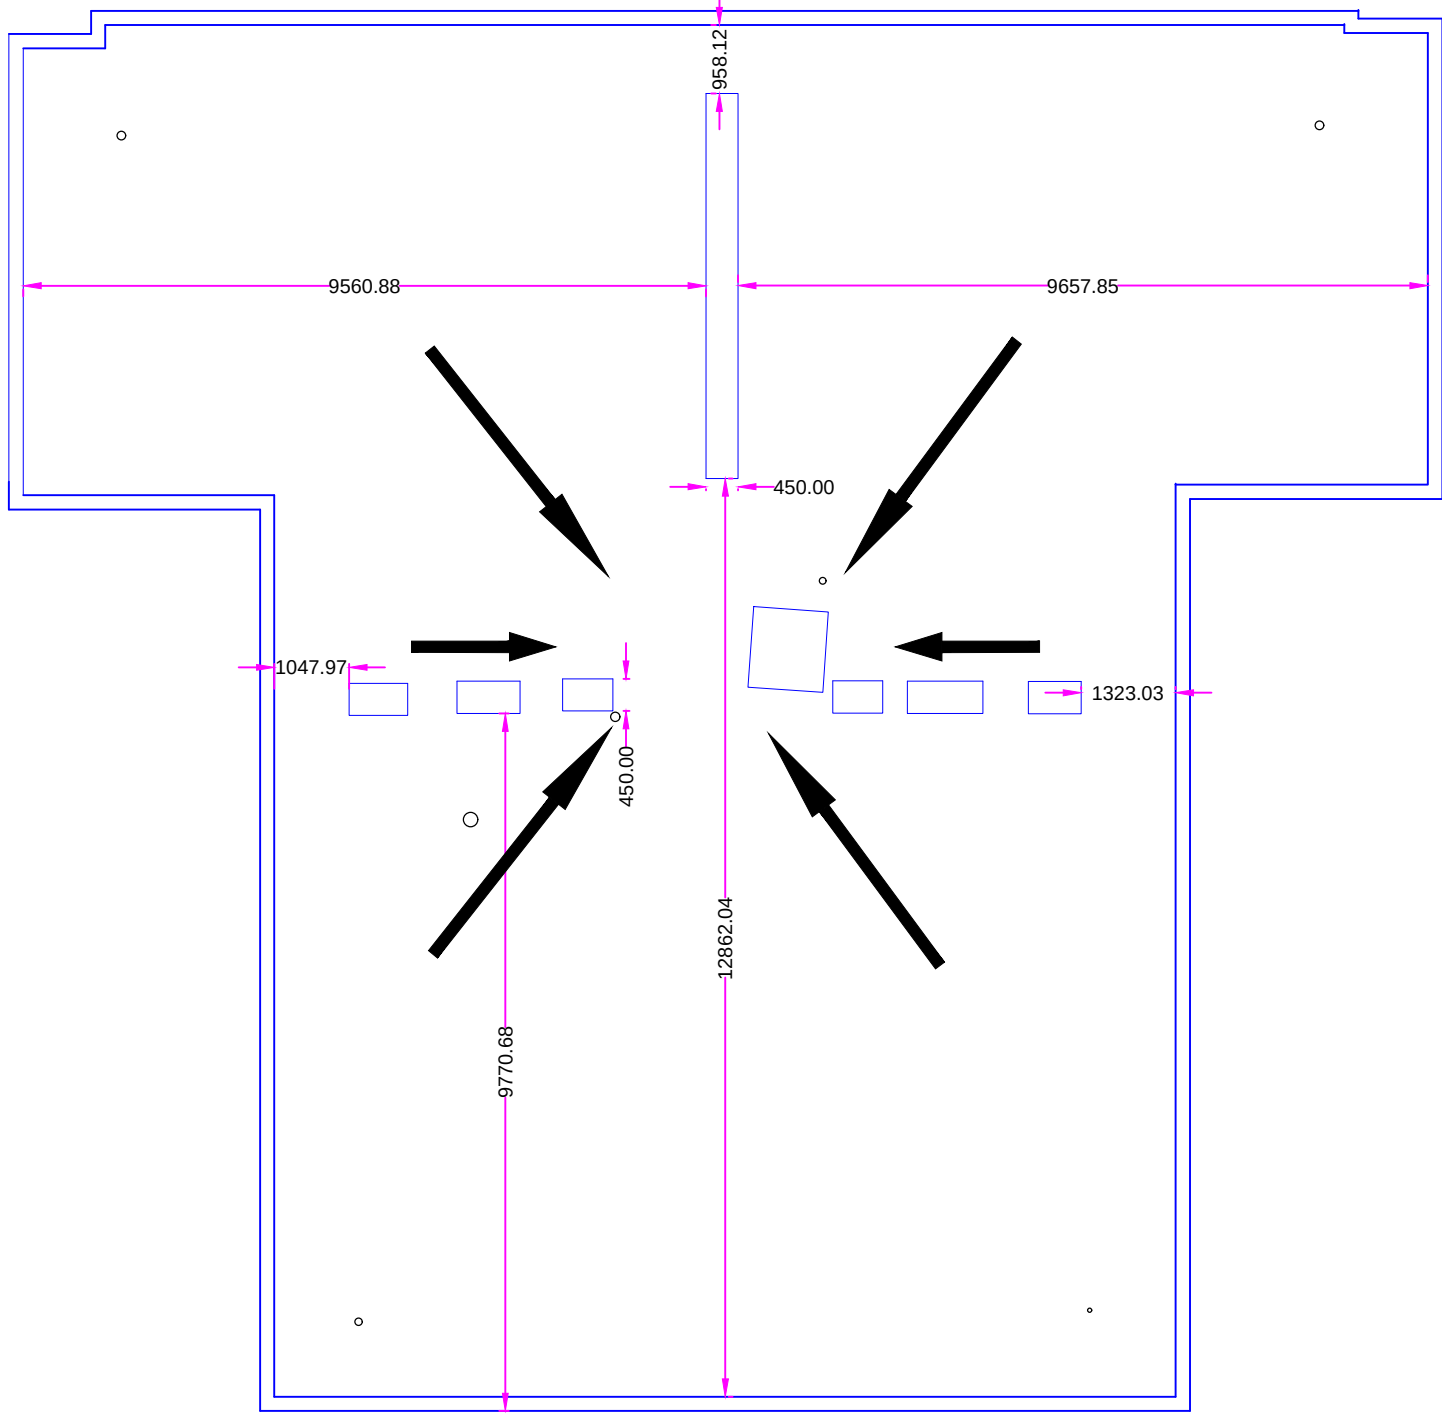


ROOF TOP



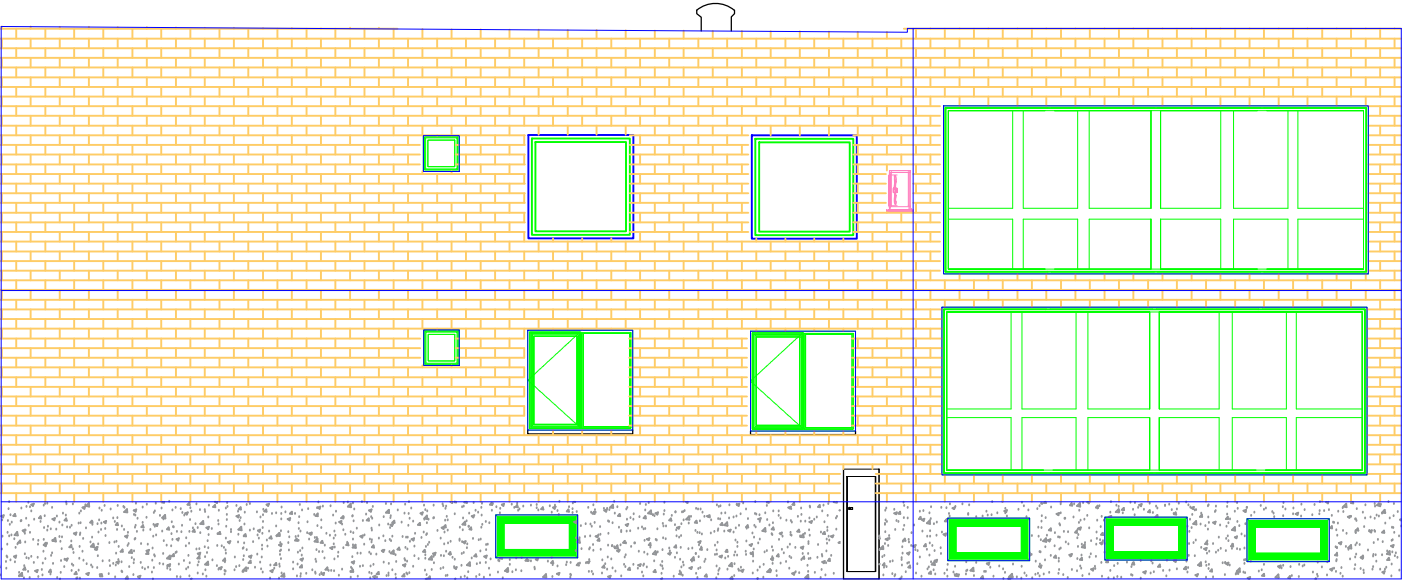


EAST ELEVATION

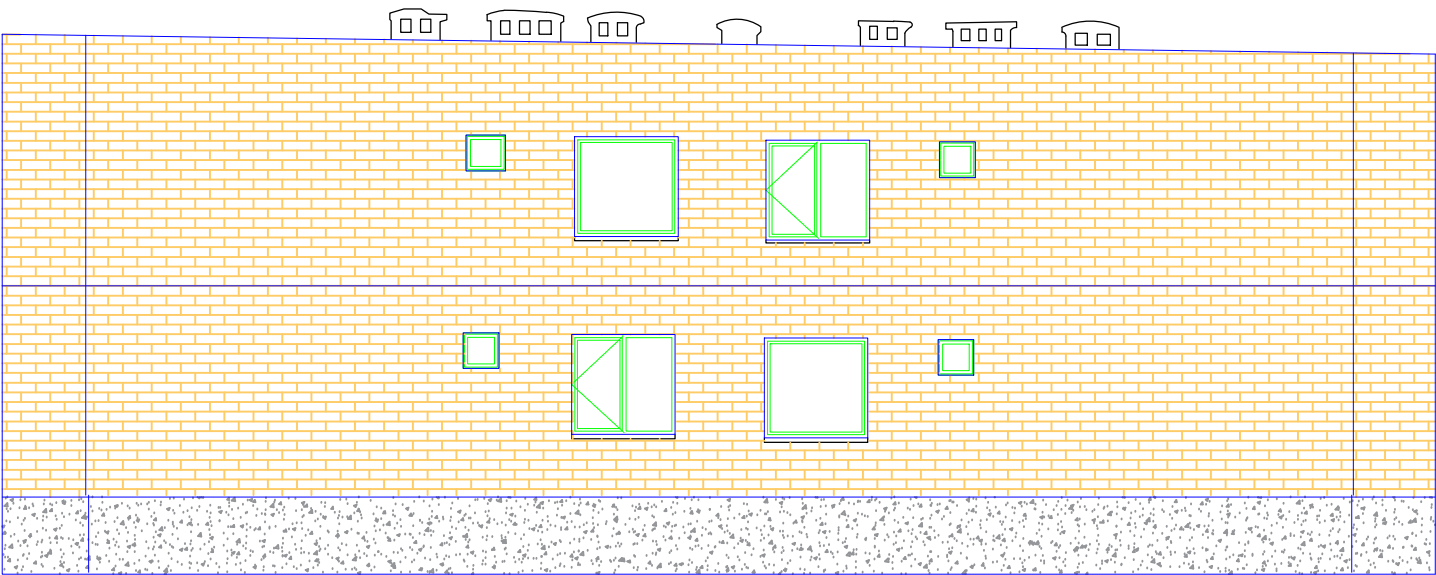


NORTH ELEVATION



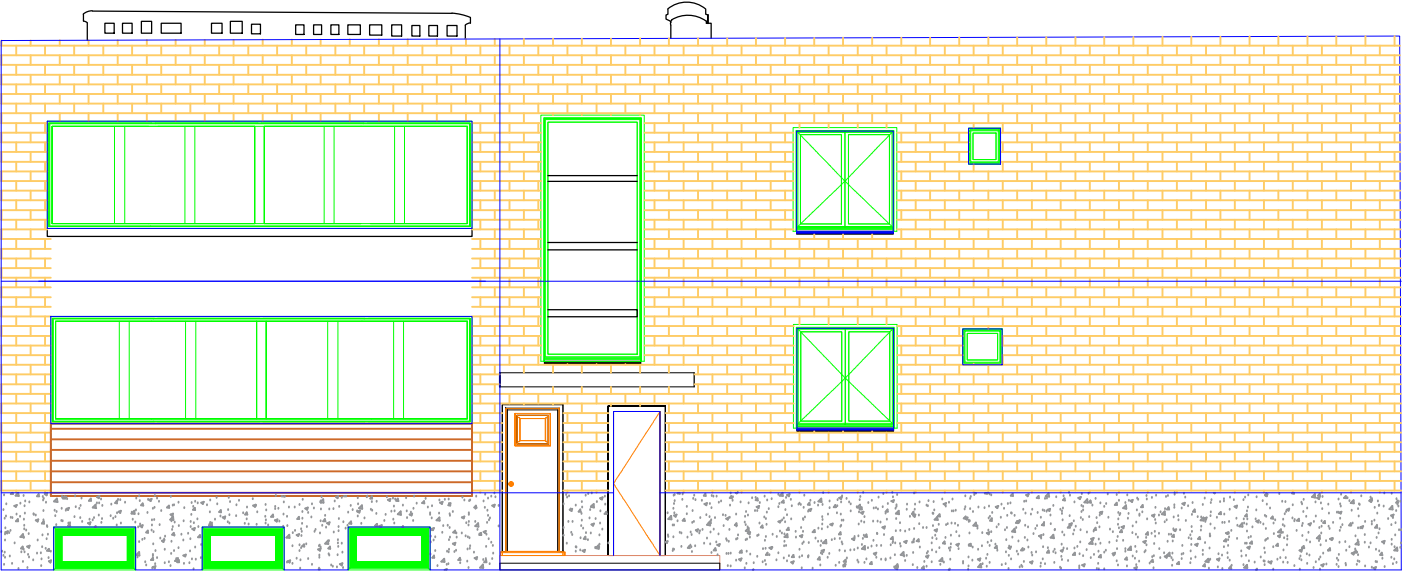

WEST ELEVATION

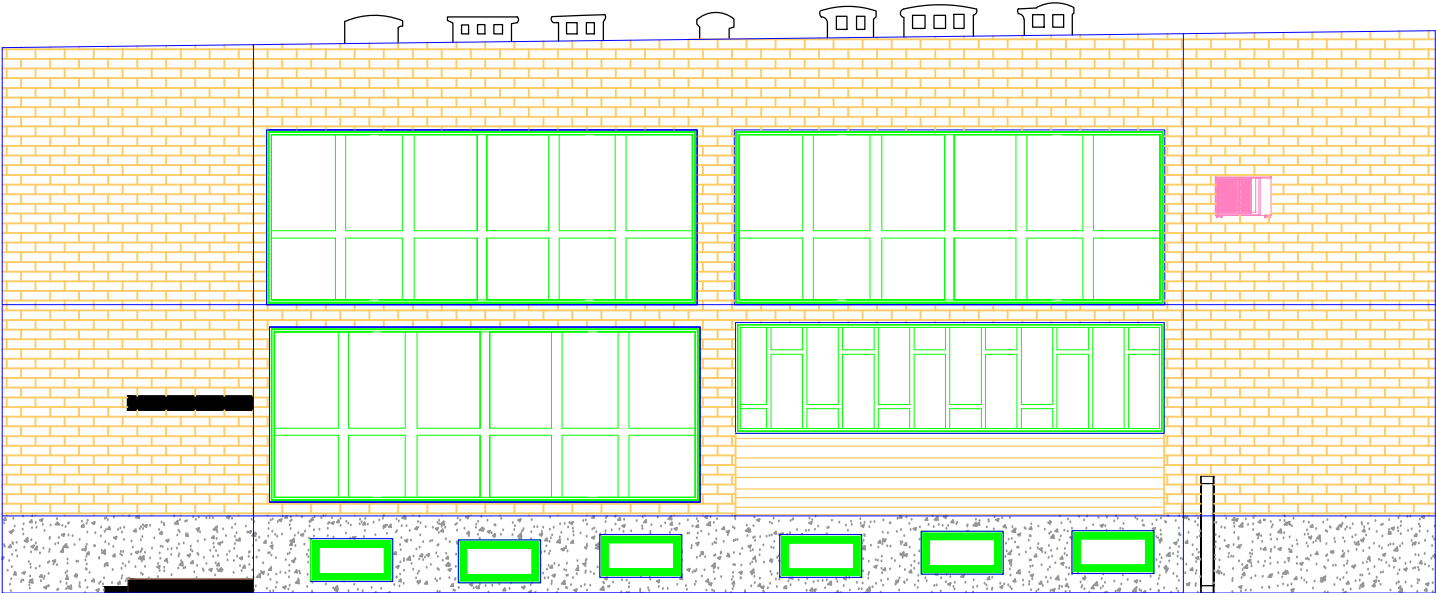

SOUTH ELEVATION

